



## Gates



SIDE VIEW

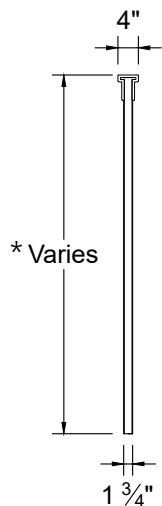

STANDARD PANEL

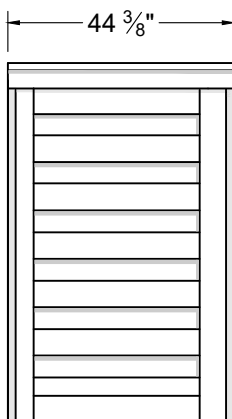

LARGE PANEL

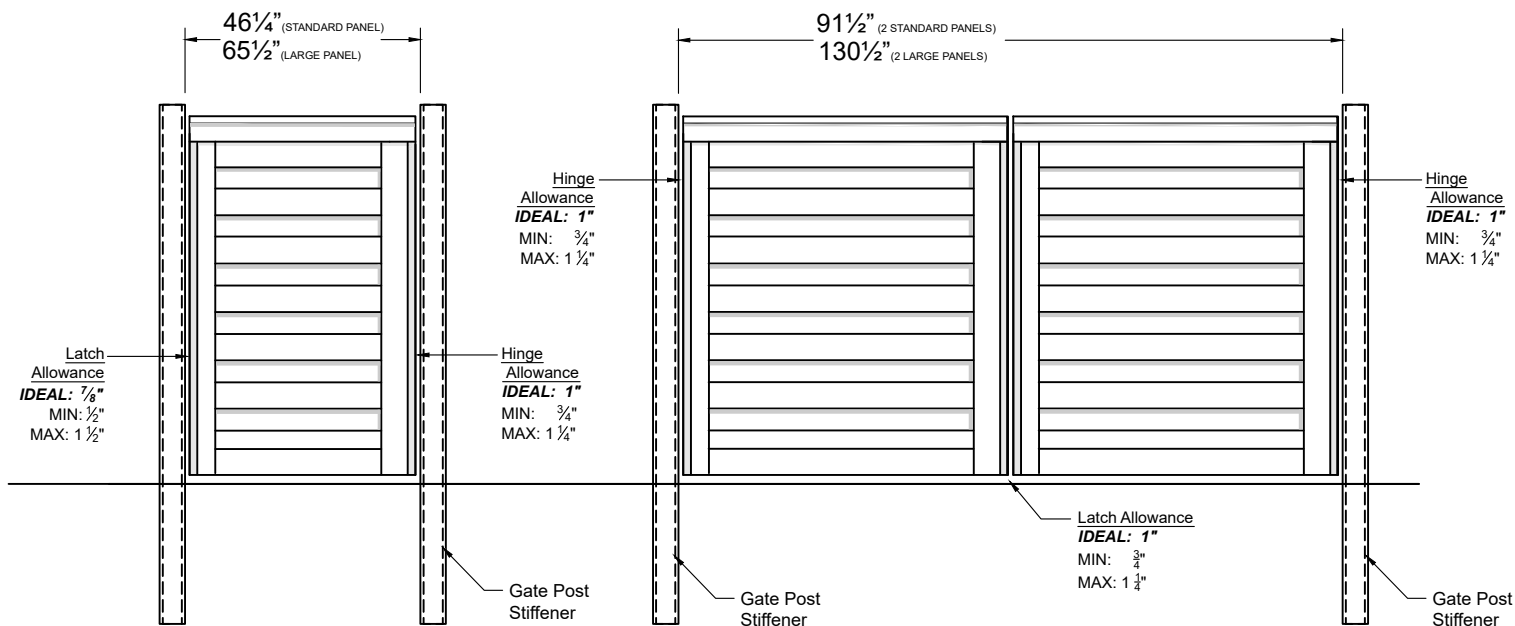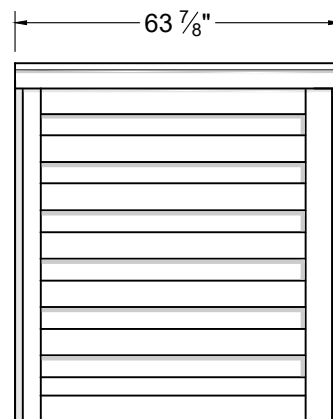

**NOTES:**

1. GATES ARE BUILT WITH A WELDED INTERNAL 1 1/4" SQUARE (16 GA.) GALVANIZED STEEL FRAME.
2. SOLITUDES VERTICAL SIDE RAILS ARE MATTE BLACKPOWDER COATED.
3. INSTALLATION TO BE COMPLETED PER MANUFACTURER'S SPECIFICATION.
4. REFER TO [TrexFencing.com](http://TrexFencing.com) FOR CONSTRUCTION DETAILS AND PRODUCT INFORMATION.
5. DRAWING NOT TO SCALE.